
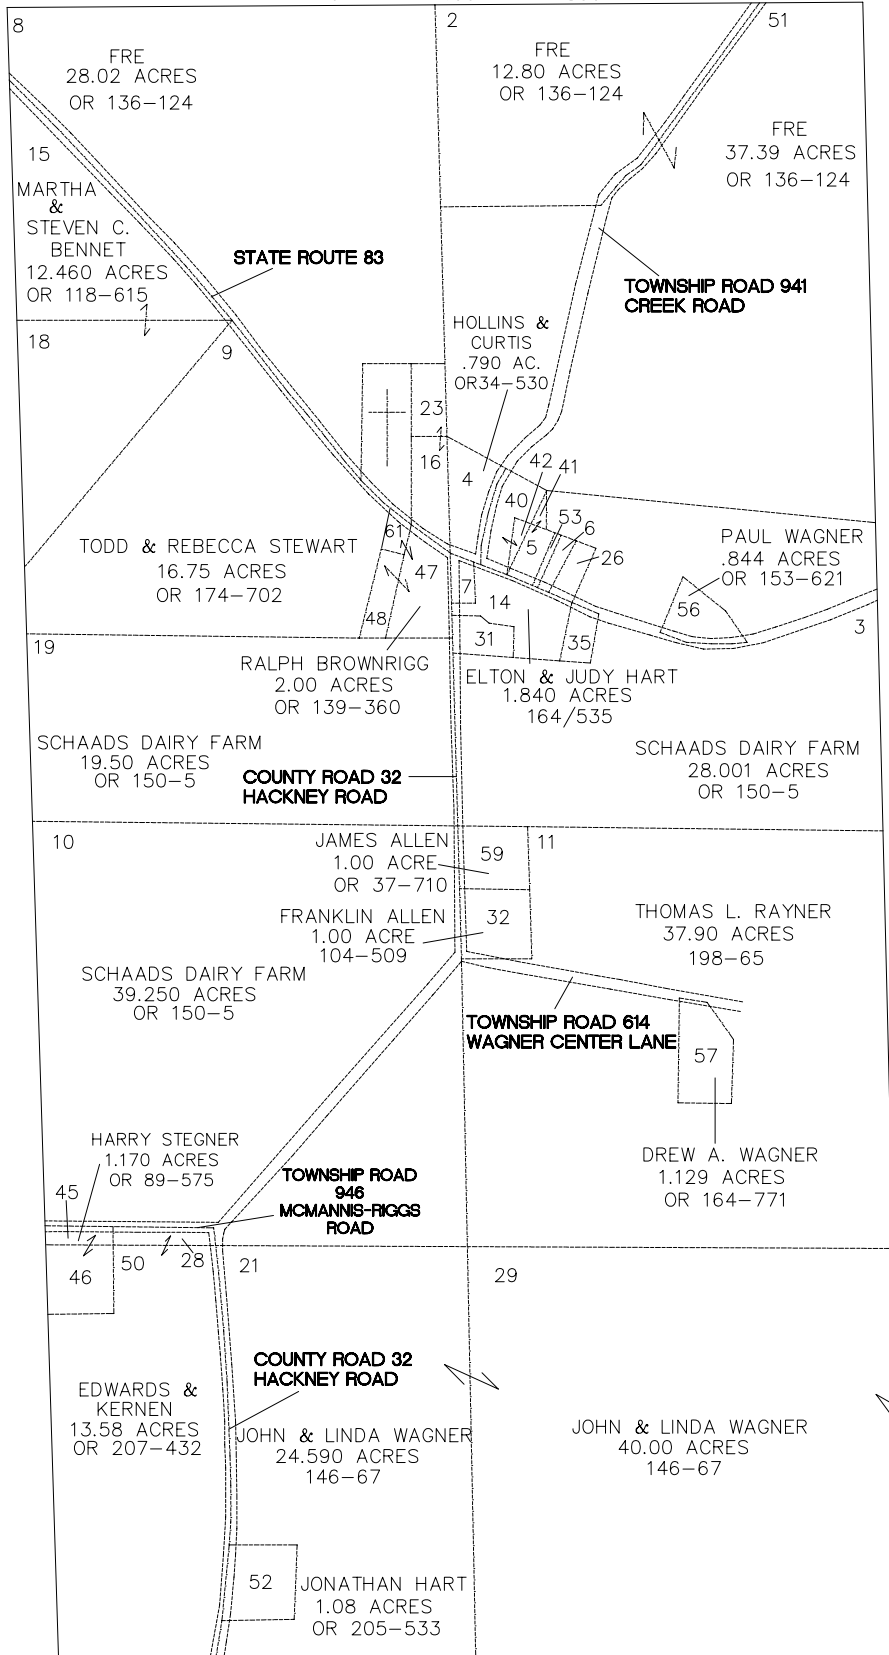


CENTER TOWNSHIP

RANGE 10 TOWNSHIP 6 SECTION 17 WEST HALF

SCALE: 1" = 400'

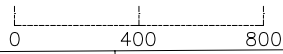

- | | |
|--|--|
| <p>5- KENNETH LOCKHART 0.36 ACRES OR 202-2637
 6- JULIE HART 0.17 ACRES OR 202-2732
 7- W. M. STINE .320 ACRES 203/388
 16- RICHARD ABBOTT .980 ACRES 163/43
 26- KENNETH LOCKHART 0.26 ACRES OR 202-2637
 31- WILLIAM R. STINE .33 ACRES 203/388
 35- KEVIN JETT 0.32 ACRE OR 205-338</p> | <p>41- KENNETH LOCKHART 0.08 ACRES OR 202-2637
 40-42 ROGER VELEY 0.810 Ac. OR 204-3040
 46- ROBERT STEGNER .330 AC. 130/413
 48- RALPH BROWNRIGG .49 AC. OR 51-595
 53- JULIE HART .080 AC. OR 202-2732</p> |
|--|--|