
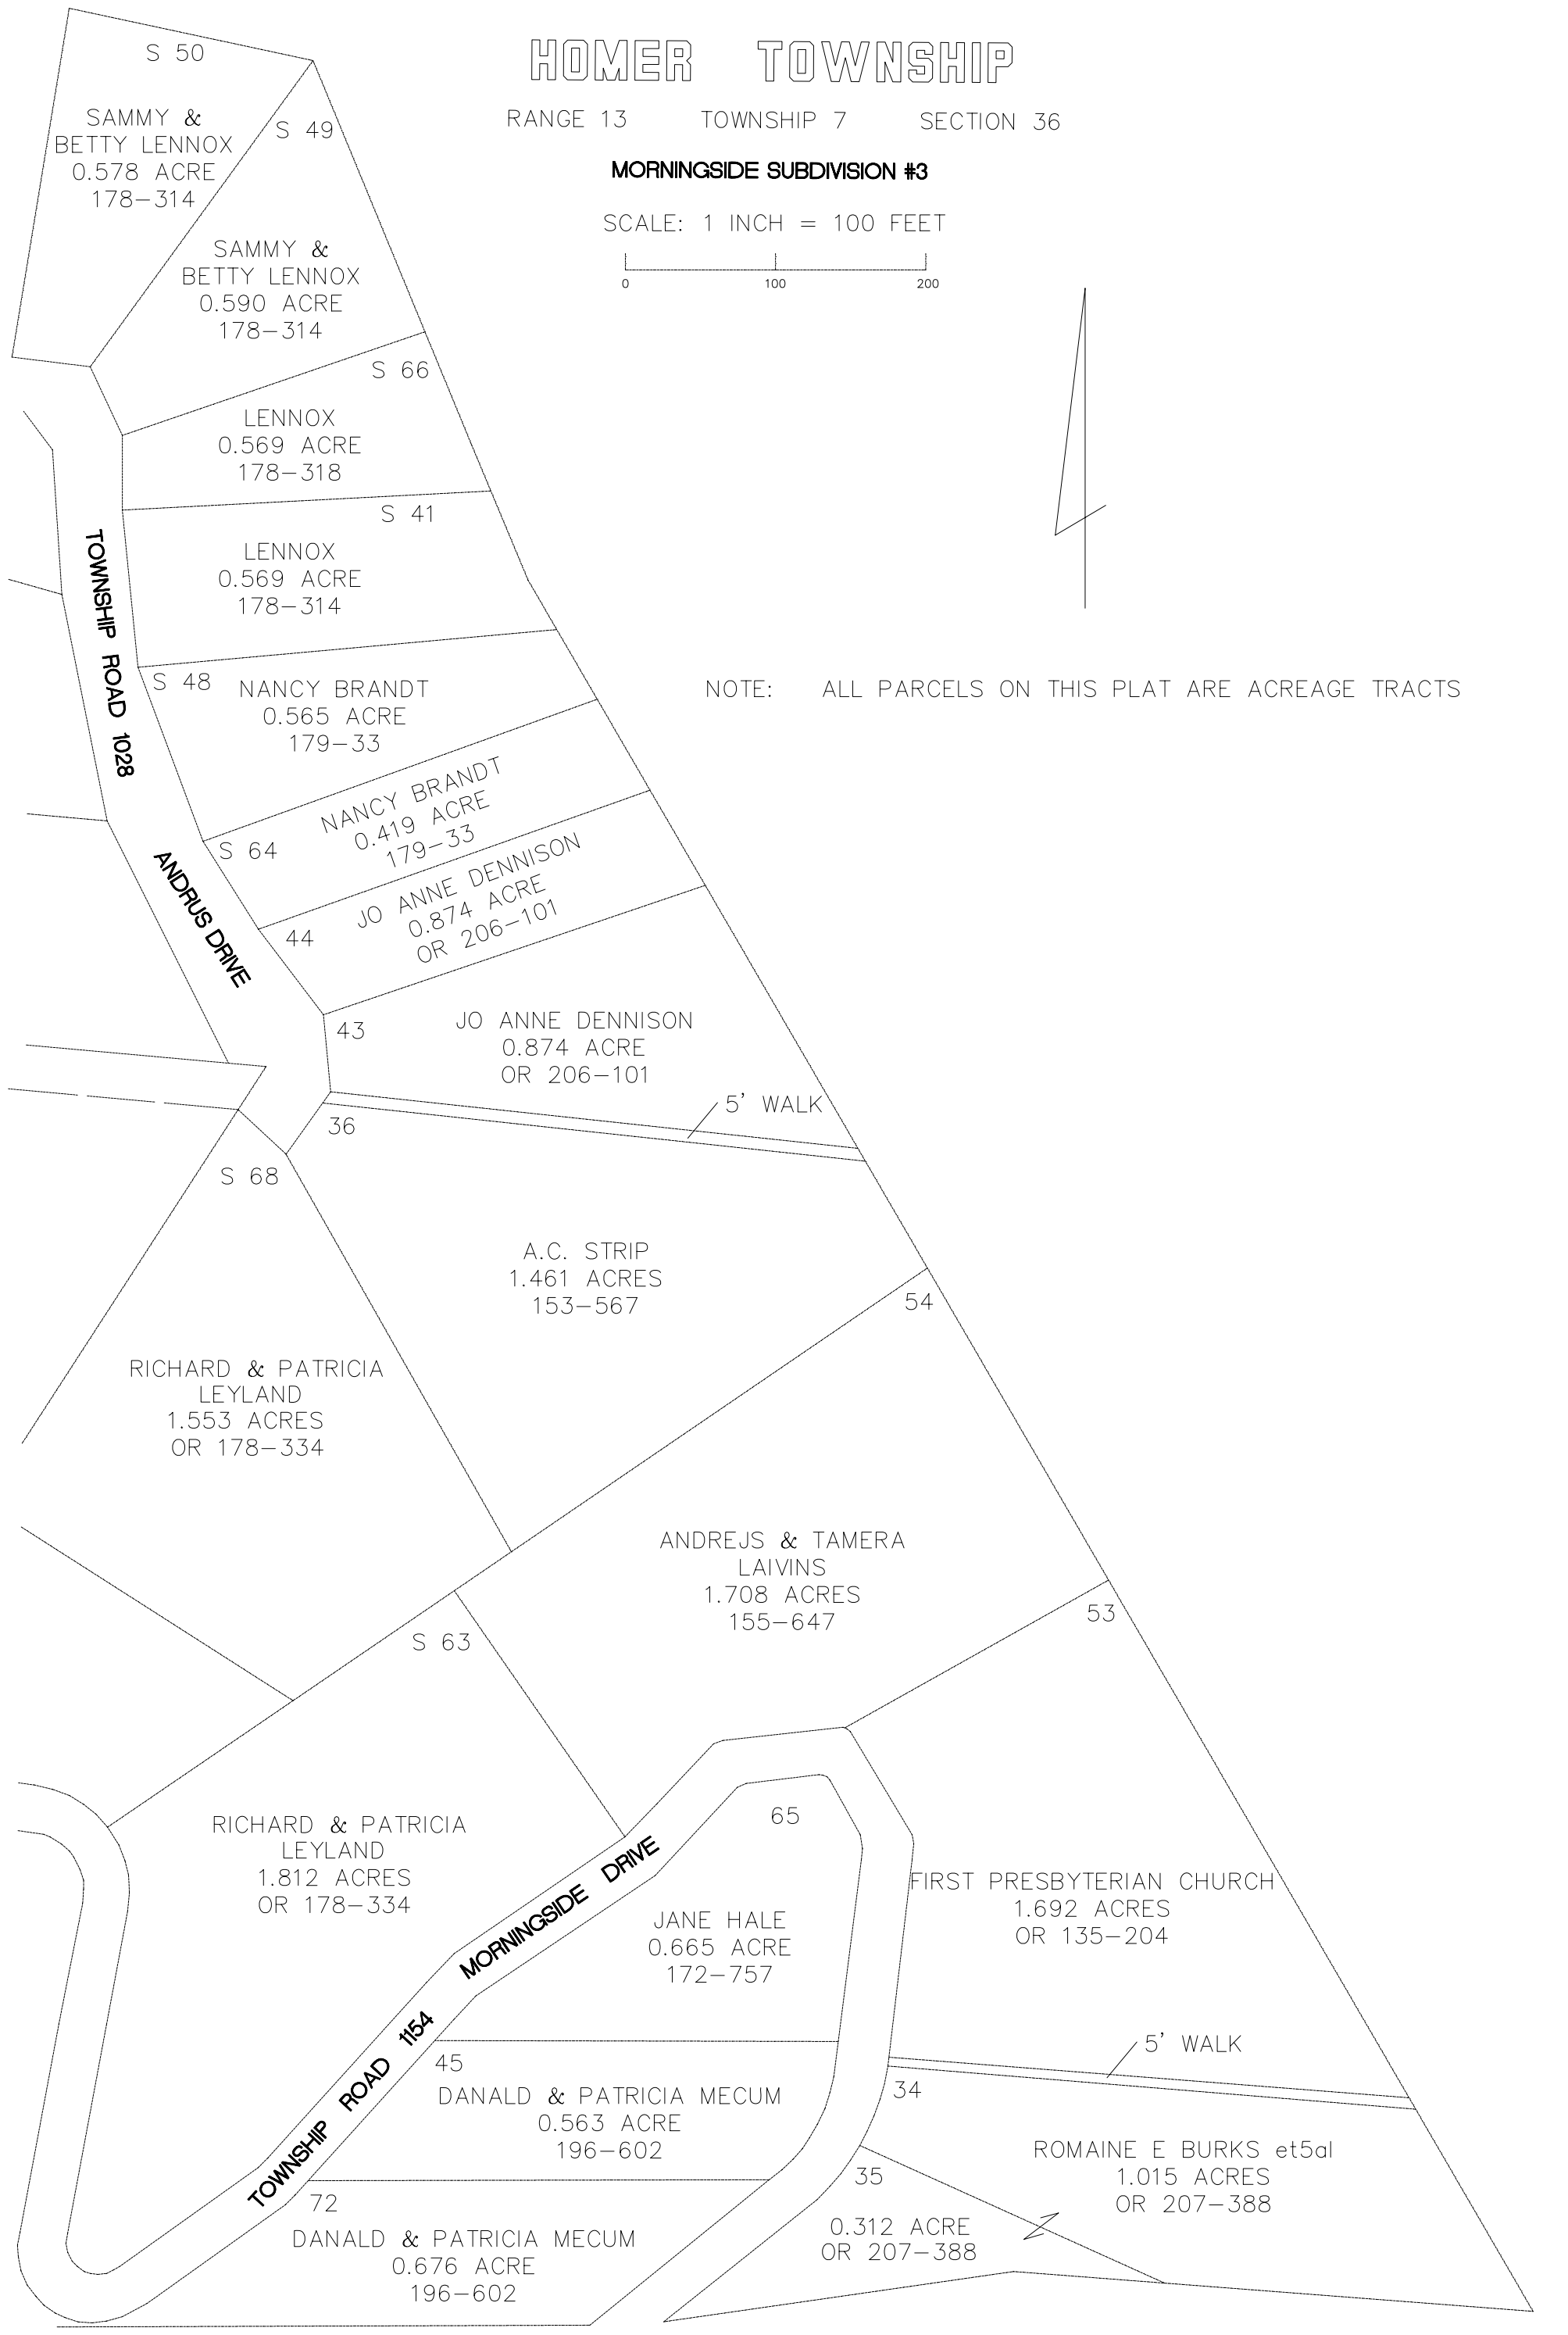
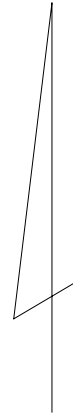


# HOMER TOWNSHIP

RANGE 13 TOWNSHIP 7 SECTION 36

## MORNINGSIDE SUBDIVISION #3

SCALE: 1 INCH = 100 FEET

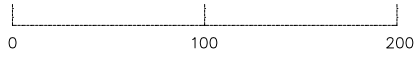

NOTE: ALL PARCELS ON THIS PLAT ARE ACREAGE TRACTS

S 50

SAMMY & BETTY LENNOX  
0.578 ACRE  
178-314

S 49

SAMMY & BETTY LENNOX  
0.590 ACRE  
178-314

S 66

LENNOX  
0.569 ACRE  
178-318

S 41

LENNOX  
0.569 ACRE  
178-314

TOWNSHIP ROAD 1028

S 48

NANCY BRANDT  
0.565 ACRE  
179-33

S 64

NANCY BRANDT  
0.419 ACRE  
179-33

44

JO ANNE DENNISON  
0.874 ACRE  
OR 206-101

43

JO ANNE DENNISON  
0.874 ACRE  
OR 206-101

5' WALK

36

S 68

A.C. STRIP  
1.461 ACRES  
153-567

54

RICHARD & PATRICIA LEYLAND  
1.553 ACRES  
OR 178-334

ANDREJS & TAMERA LAIVINS  
1.708 ACRES  
155-647

S 63

53

RICHARD & PATRICIA LEYLAND  
1.812 ACRES  
OR 178-334

65

JANE HALE  
0.665 ACRE  
172-757

FIRST PRESBYTERIAN CHURCH  
1.692 ACRES  
OR 135-204

5' WALK

45

DANALD & PATRICIA MECUM  
0.563 ACRE  
196-602

34

TOWNSHIP ROAD 1154

72

DANALD & PATRICIA MECUM  
0.676 ACRE  
196-602

35

0.312 ACRE  
OR 207-388

ROMAINE E BURKS et5al  
1.015 ACRES  
OR 207-388