
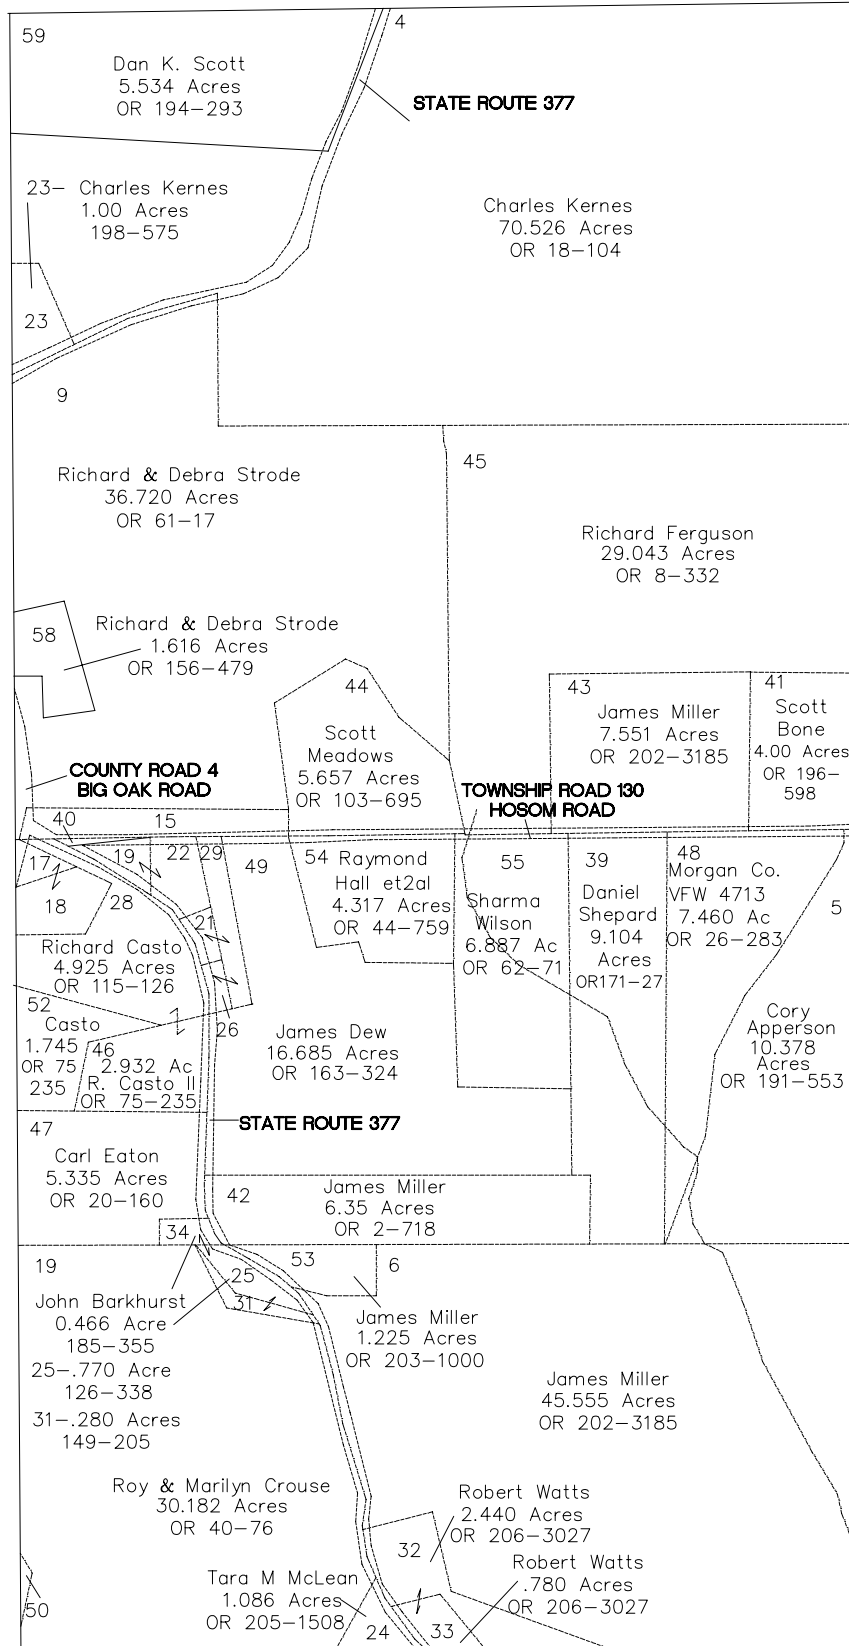


MALTA TOWNSHIP

RANGE 12 TOWNSHIP 10 SECTION 22 WEST HALF

SCALE: 1" = 400'

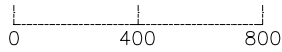

- | | |
|---------------------------------------|--|
| 15- Roger Mayle 2.010 Ac. OR 202-830 | 26- Robert Conkle .400 Ac OR 114-561 |
| 17- Charles Kerns .330 Ac OR 80-687 | 29- Robert Conkle .837 Ac OR 114-561 |
| 18- Charles Kerns 1.160 Ac OR 80-687 | 40- Richard & Athena Casto 171 Ac. OR 115-126 |
| 19- Fred Drake .830 Ac 118-107 | 46- Enoc & Delores Jeffers 2.932 Ac OR 160-616 |
| 21- Robert Conkle .440 Ac. OR 114-561 | 50- Ray Crouse .008 Acres OR 162-626 |
| 22- Fred Drake 1.050 Ac 155-185 | |