
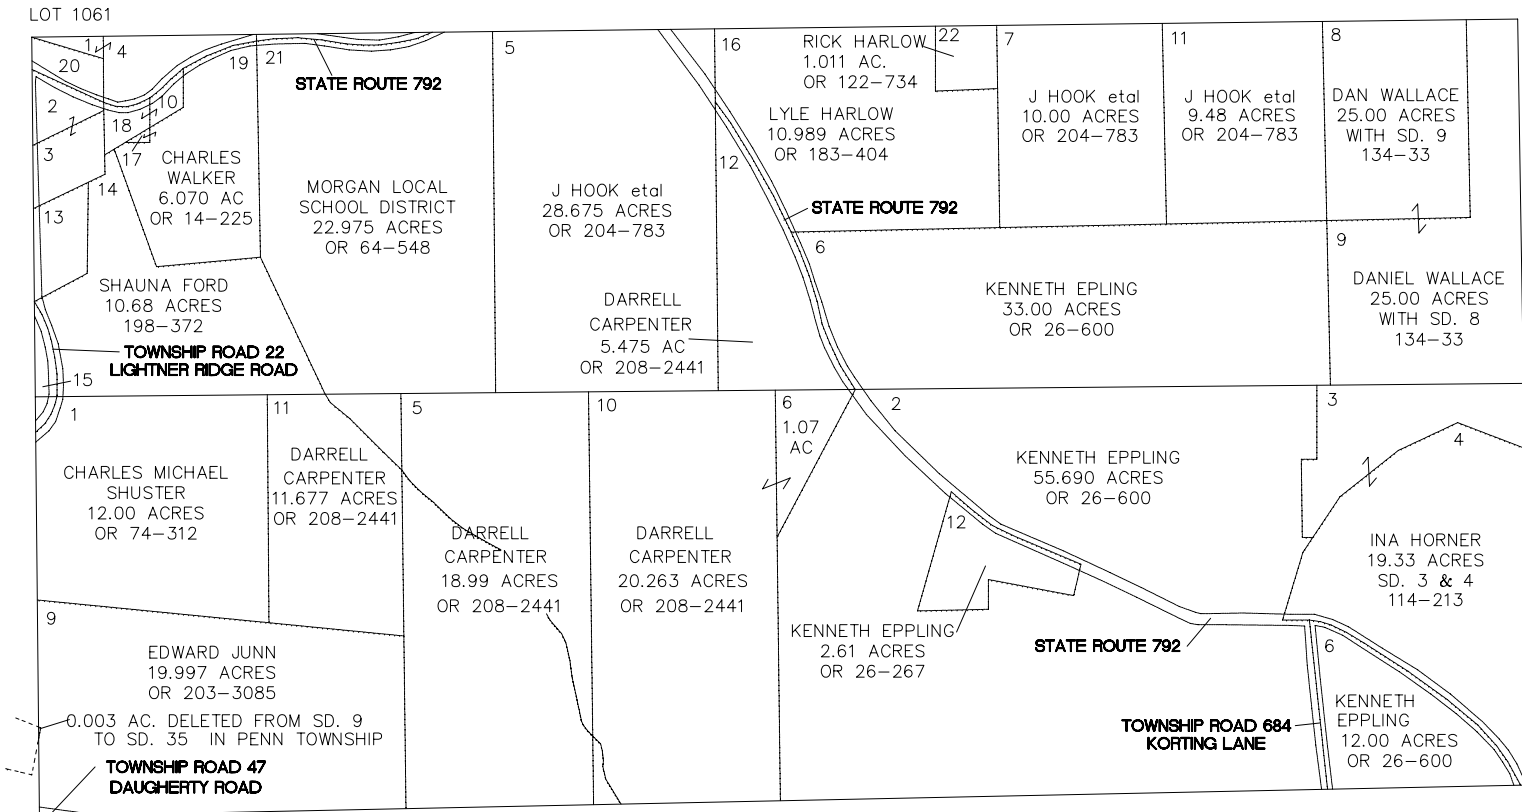


WINDSOR TOWNSHIP

RANGE 11 TOWNSHIP 9 LOTS 1061 & 1062

SCALE: 1 INCH = 400 FEET

 

LOT 1062

LOT 1061

- | | | | |
|-------|----------------|------------|-------------|
| 1,4 - | ROBERT BENNETT | 2.107 ACRE | OR 204-549 |
| 2,3 - | ROBERT McGREW | 2.90 ACRE | OR 204-2841 |
| 13 - | SUSAN COCHRAN | 1.50 ACRE | OR 71-287 |
| 15 - | EDWARD KEFFER | 0.42 ACRE | 204-434 |
| 18 - | CHARLES WALKER | 0.75 ACRE | OR 14-225 |
| 20 - | ROGER DOTSON | 0.77 ACRE | OR 18-653 |