


# WINDSOR TOWNSHIP


RANGE 11    TOWNSHIP 9    LOTS 1092 & 1097

SCALE: 1 INCH = 400 FEET

 

**LOT 1097**

**LOT 1092**

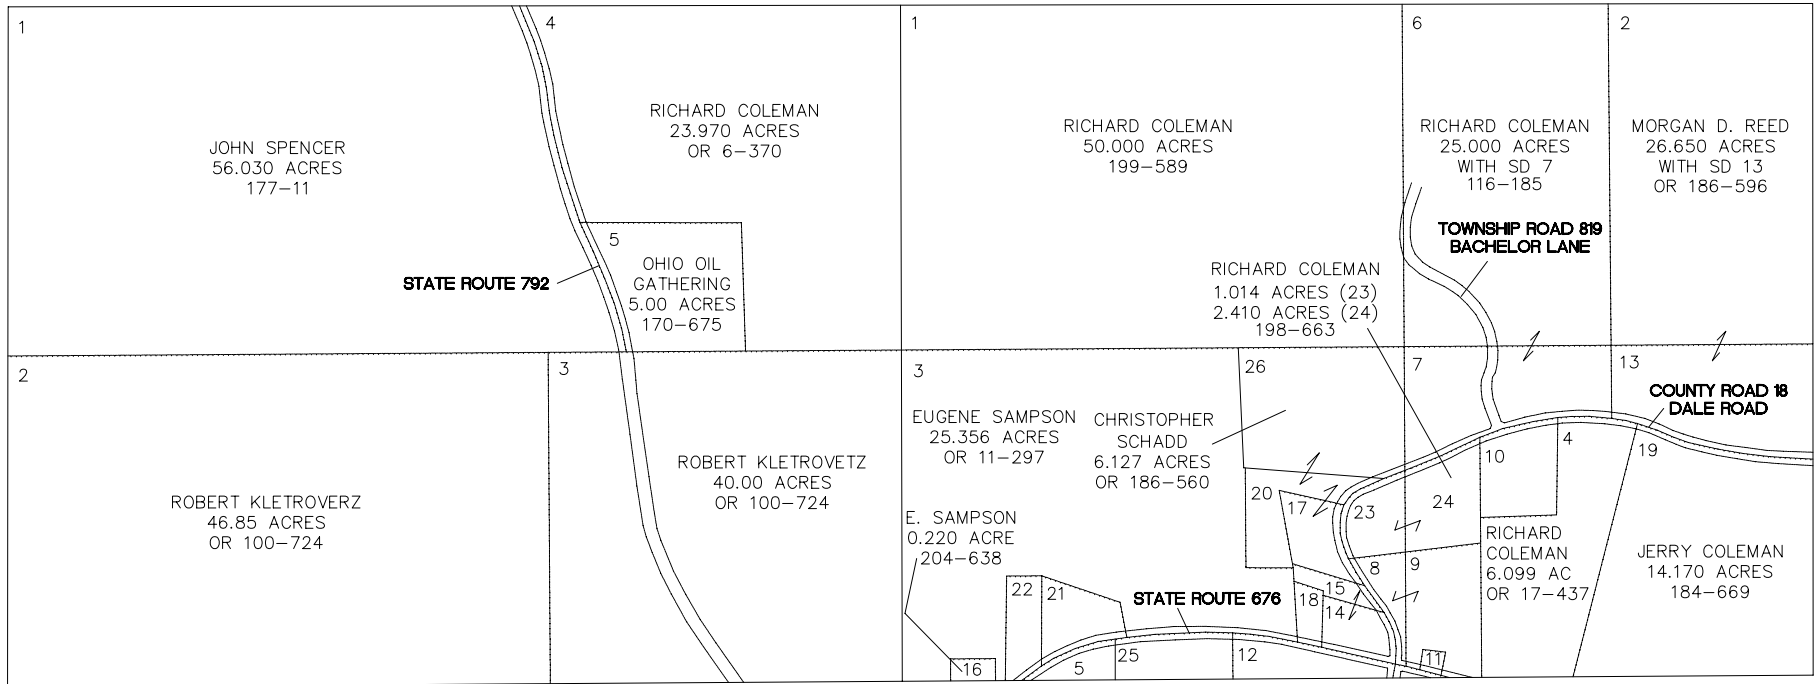

|                          |             |            |
|--------------------------|-------------|------------|
| 5 - DAVID BURT           | 0.271 ACRES | OR 164-382 |
| 8,9 - JERRY COLEMAN      | 8.700 ACRES | OR 198-660 |
| 10 - PAYSY COLEMAN       | 1.982 ACRES | OR 124-229 |
| 11 - DELBERT BACHELOR    | 0.100 ACRES | OR 63-305  |
| 12 - DALE PUGH           | 1.409 ACRES | OR 23-667  |
| 14,15 - BOBBIE CARPENTER | 1.538 ACRES | OR 179-597 |
| 17 - CHRISTOPHER SCHAAD  | 1.22 ACRES  | OR 202-986 |
| 20 - CHRISTOPHER SCHAAD  | 1.92 ACRES  | OR 202-988 |
| 18 - ROSA LEMLEY         | 0.462 ACRES | OR 44-588  |
| 21 - DONALD LONG         | 1.258 ACRES | OR 10-61   |
| 22 - LUKE MARTIN         | 1.029 ACRES | OR 151-769 |
| 25 - MARGIE GUMP         | 1.713 ACRES | OR 169-432 |