


YORK TOWNSHIP

Range 14 Township 14 Section 27 West Half

SCALE: 1" = 400'

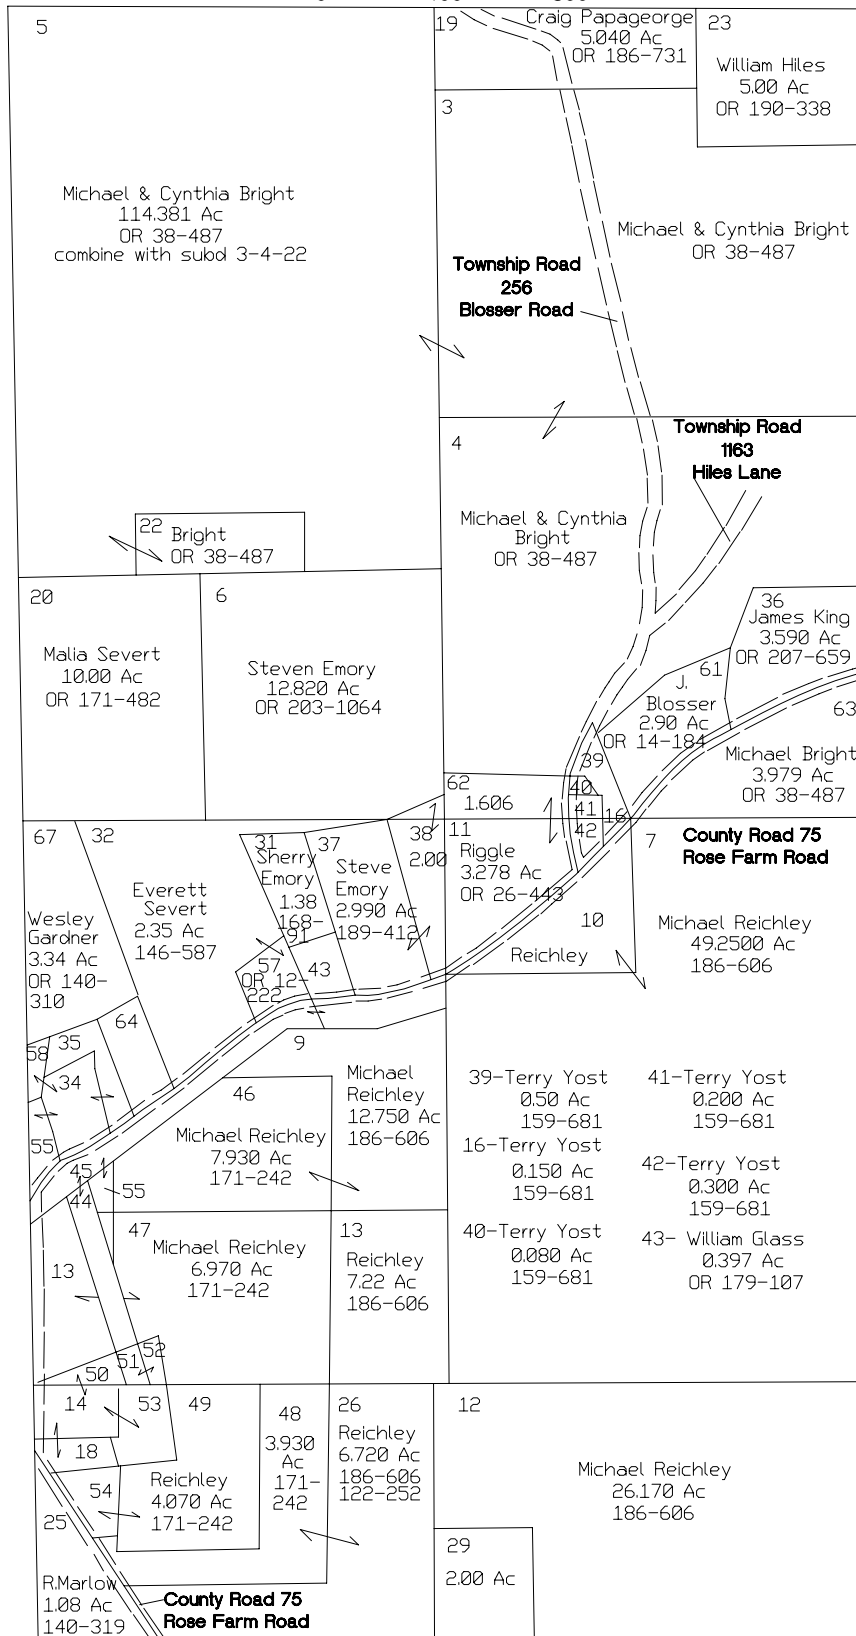

14-Ricky Knerr 1.00 Ac 146-73	51-Ricky Knerr 0.220 Ac 175-19
18-Ricky Knerr 0.630 Ac 146-73	52-Ricky Knerr 0.180 Ac 175-17
34-Kenneth E Embrey 1.180 Ac OR 207-3148	53-Ricky Knerr 0.920 Ac 175-17
35-Kenneth E Embrey 0.630 Ac OR 207-3148	54-Reichley 0.920 Ac 175-21
44-45-Lila Jean Allen 2.3 Ac OR 40-264	55-Lila Jean Allen .53 Ac OR 40-264
50-Ricky Knerr 0.400 Ac 175-19	55-Kenneth E Embrey 0.43 Ac OR 207-3148
	58-Kenneth E Embrey 0.120 Ac OR 207-3148
	64-Darlene & Wesley Gardner 1.23 Ac OR 54-572